




AKS ENGINEERING & FORESTRY, LLC  
12865 SW HERMAN RD., STE 100  
TUALATIN, OR 97062  
503.563.6151  
WWW.AKS-ENG.COM

ENGINEERING - SURVEYING - NATURAL RESOURCES  
FORESTRY - PLANNING - LANDSCAPE ARCHITECTURE

**PRELIMINARY DISC GOLF SITE LAYOUT**  
**COLUMBIA COUNTRY SPORTS**  
**COLUMBIA COUNTRY SPORTS, LLC**  
**WARREN, OREGON**

JOB NUMBER:	11061
DATE:	01/15/2025
DESIGNED BY:	TMI
DRAWN BY:	AMJ
CHECKED BY:	CEG

**P-01**

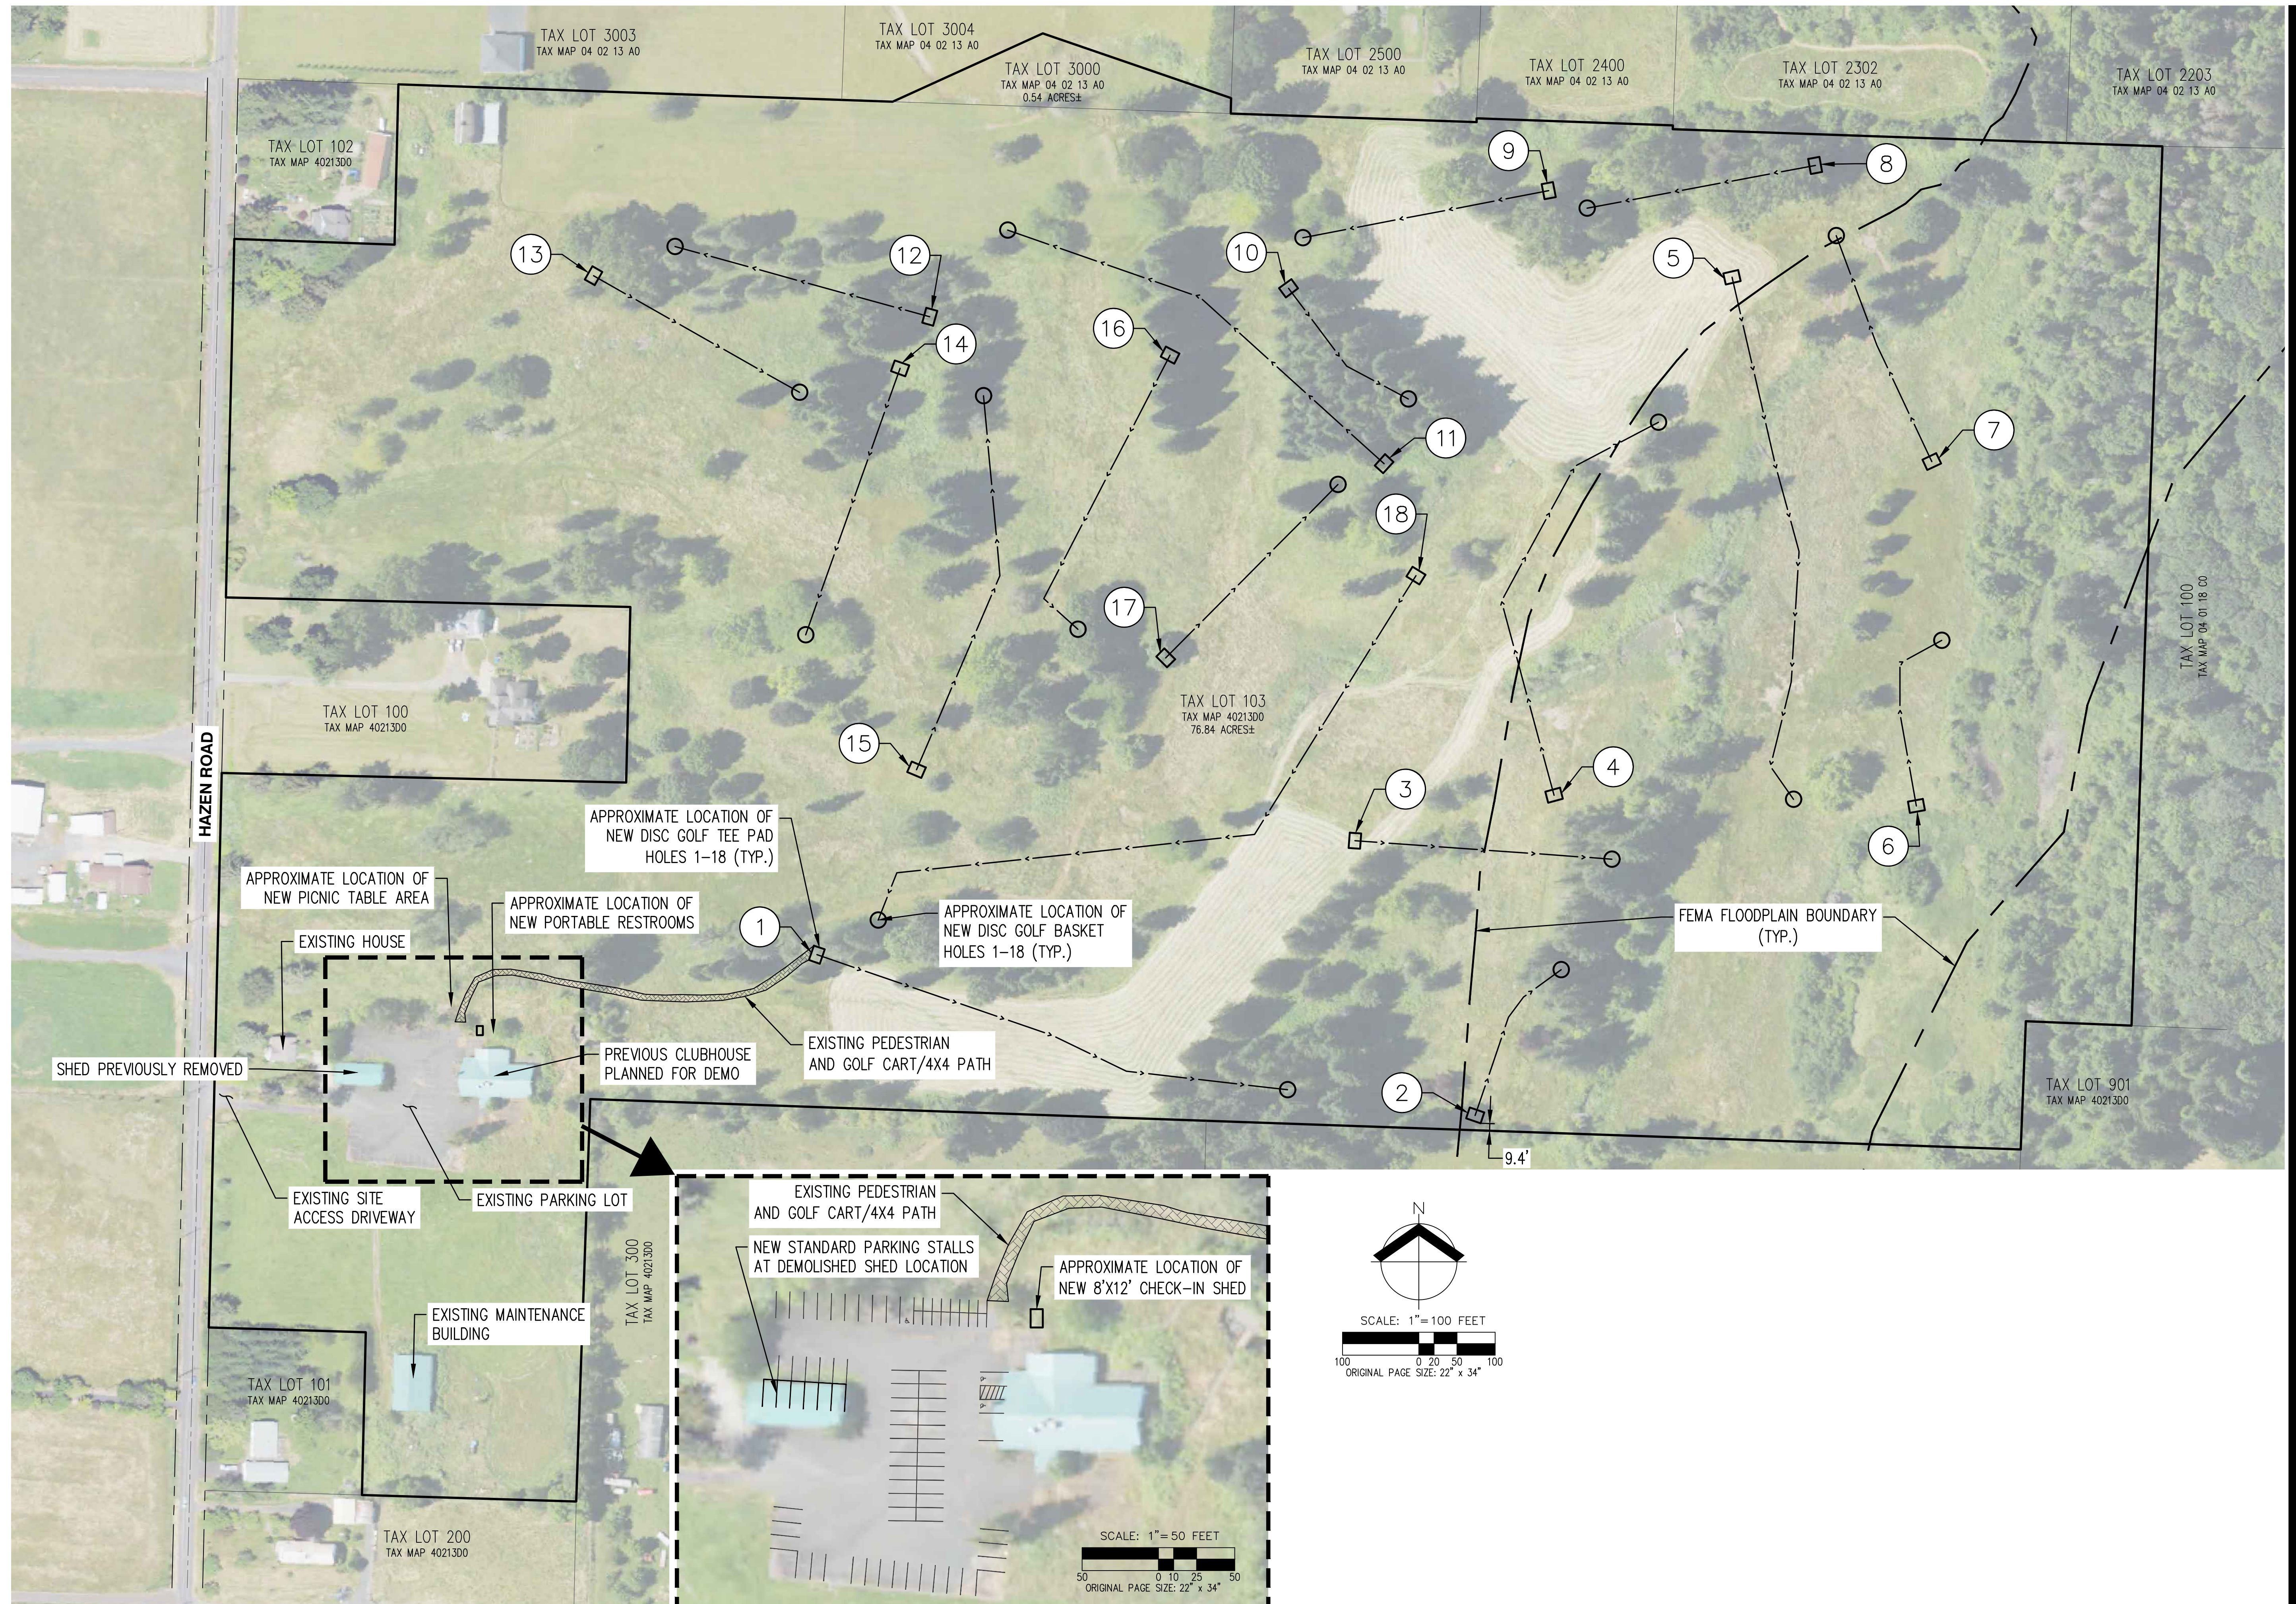


AKS DRAWING FILE: 11061.CCS - DISC GOLF LAYOUT.DWG | LAYOUT: LAYOUT



### PARKING LOT SUMMARY

- STANDARD SPACES: 65
- TOTAL ADA SPACES: 3
  - VAN ACCESSIBLE: 1
  - STANDARD ADA: 2
- REQUIRED ADA SPACES:
  - VAN ACCESSIBLE: 1
  - STANDARD ADA: 2

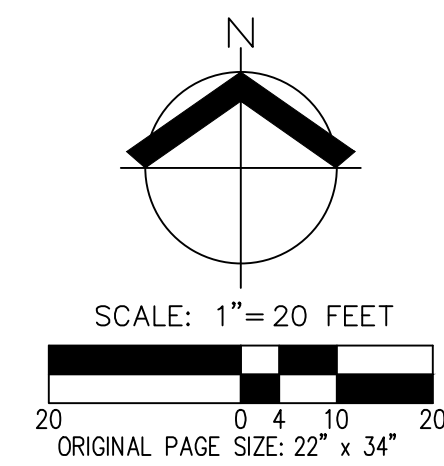

DATE: 1/22/2025 AKS JOB: 11061

AKS ENGINEERING & FORESTRY, LLC  
 12965 SW HERMAN RD, STE 100  
 TUALATIN, OR 97062  
 503.563.6151  
 WWW.AKS-ENG.COM



ENGINEERING · SURVEYING · NATURAL RESOURCES  
 FORESTRY · PLANNING · LANDSCAPE ARCHITECTURE

# PARKING LOT SUMMARY COLUMBIA COUNTY SPORTS

COLUMBIA COUNTY SPORTS, LLC  
 ST HELENS, OR